


EXISTING SITE PLAN

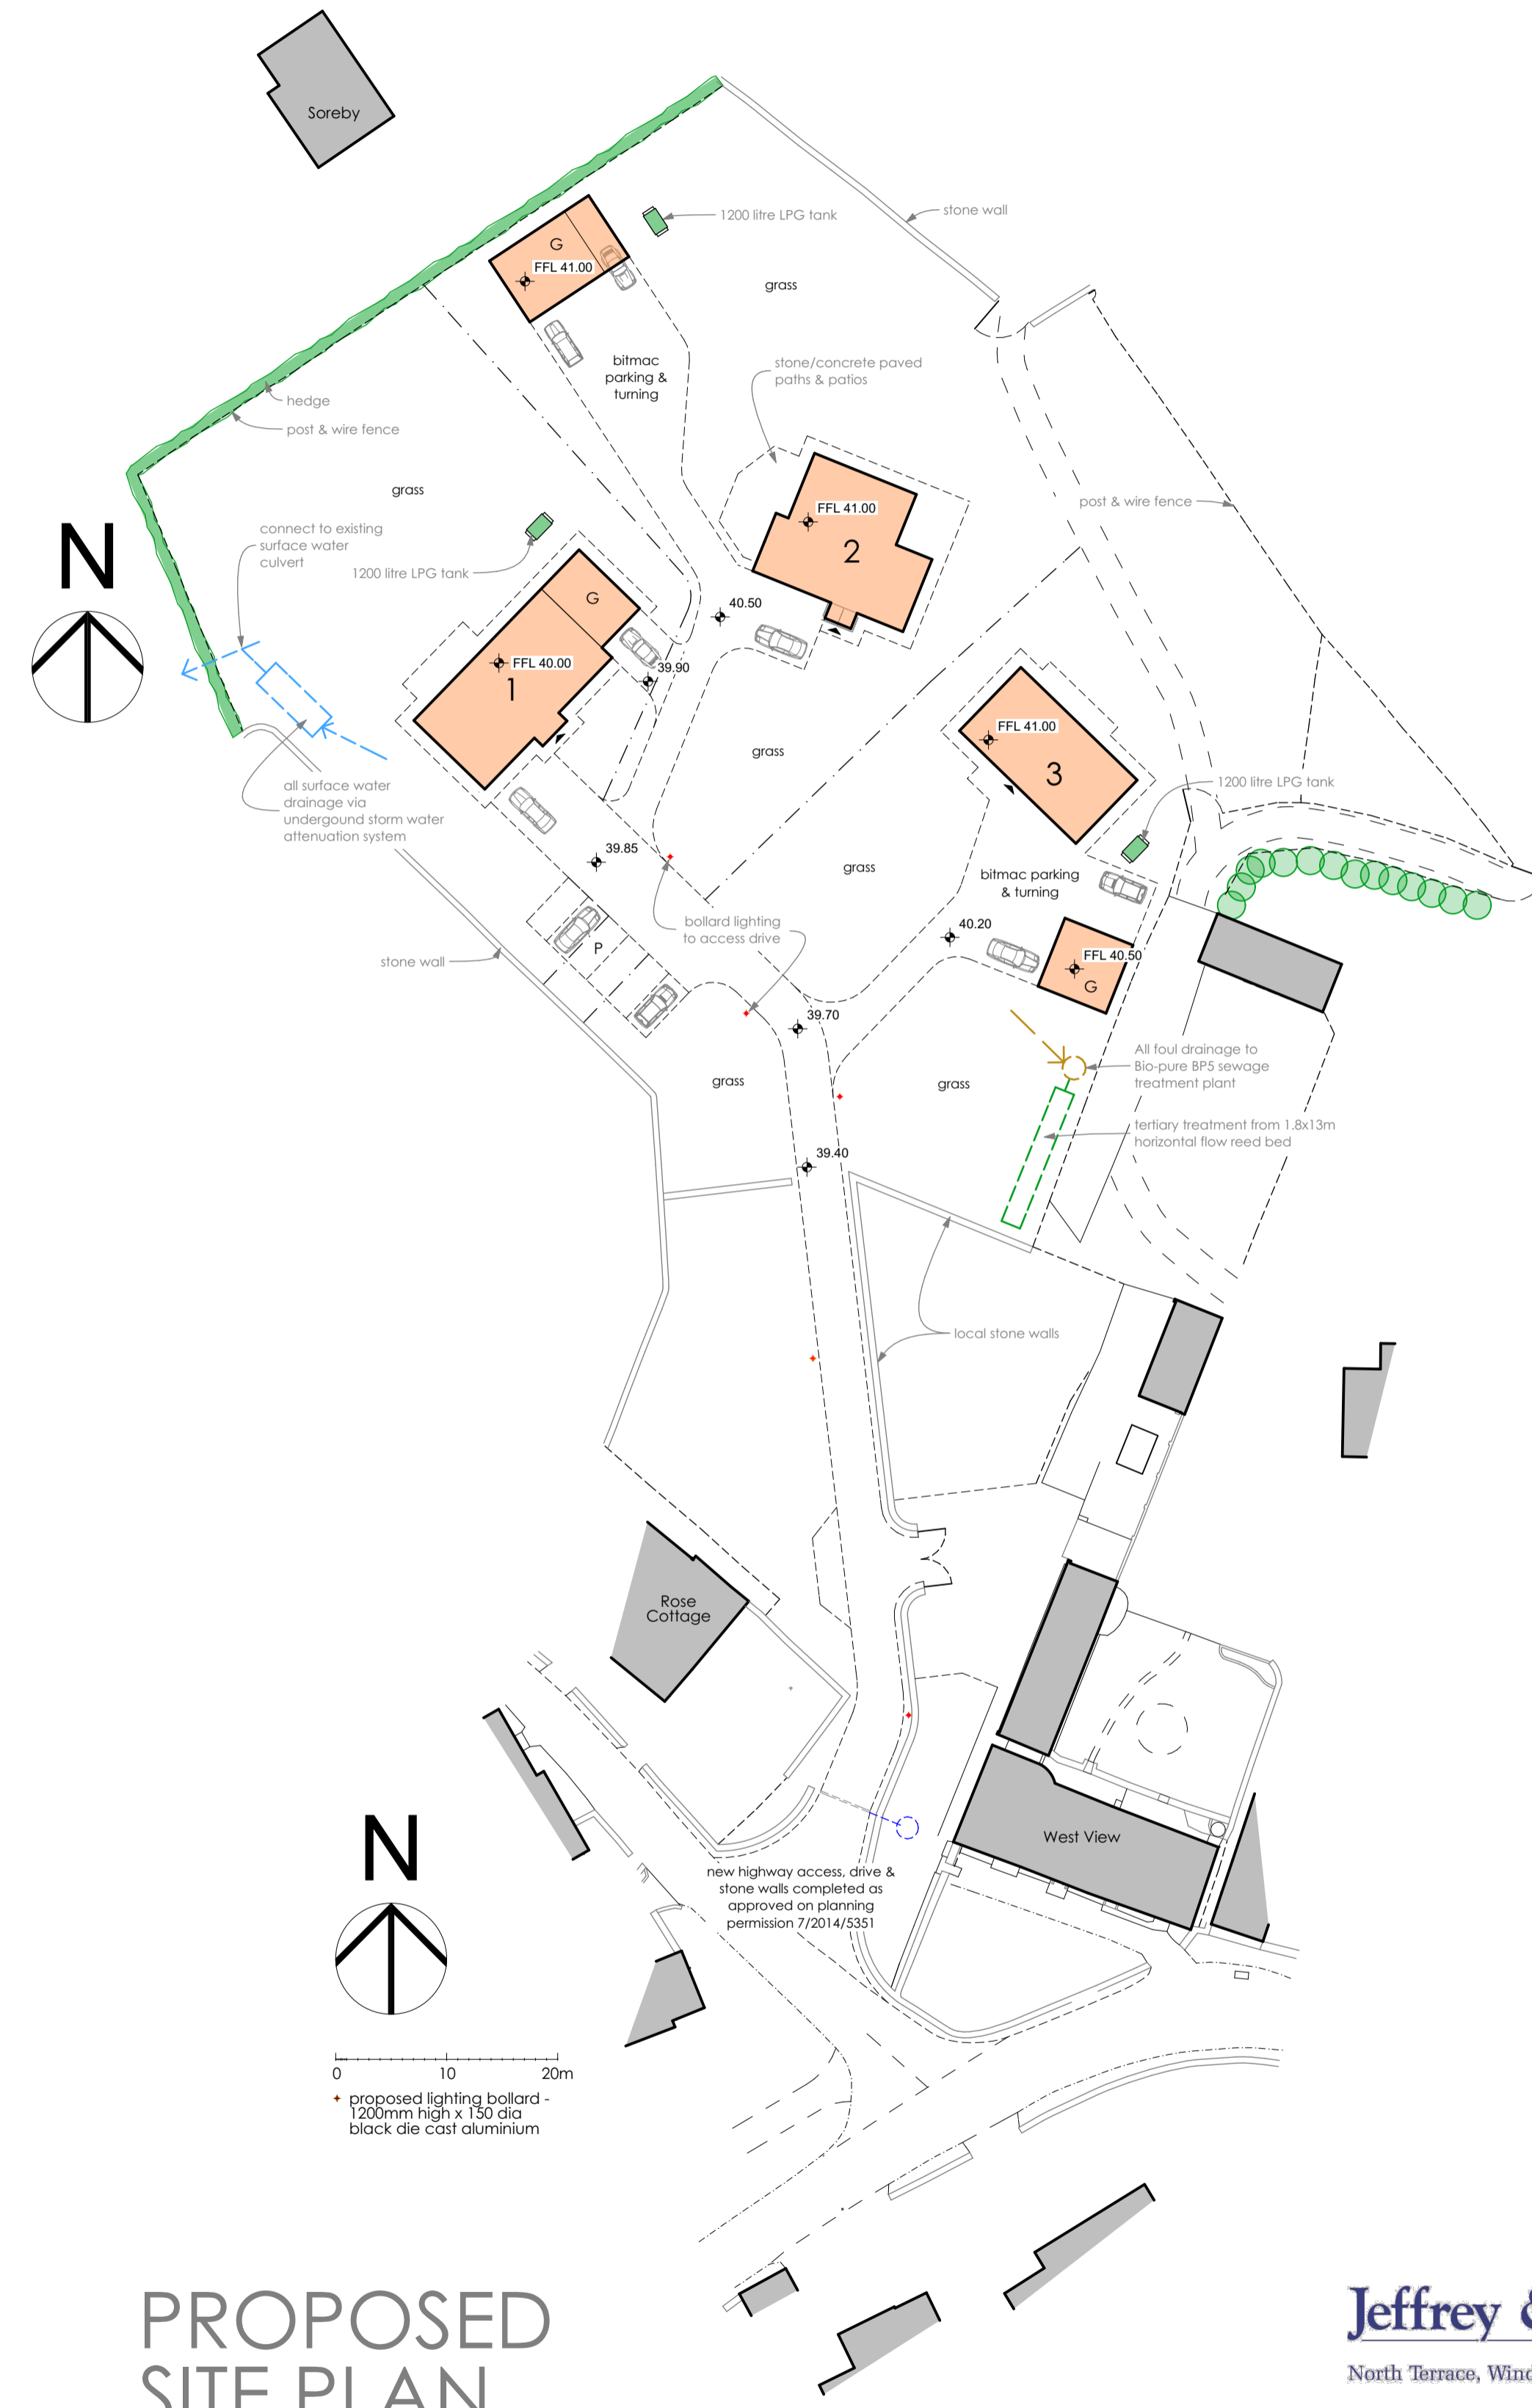

PROPOSED SITE PLAN

Jeffrey & Rigg Ltd

North Terrace, Windermere, Cumbria LA23 3AU.

PLANNING
 DESIGN
 SURVEYING

Tel & Fax: (015394) 44280
 Email: info@jeffreyrigg.co.uk

job title
 Proposed housing development at
 West View, Crosthwaite,
 Kendal, LA8 8HX.

client
 L&W Wilson Ltd

drawing name
 Site layout
 scale
 1:500@A1

drawn by
 GHJ
 date
 Dec 2015

drawing number
5824-01A